


16/500/160
PK 3/8 PS 3/8"

15/500/160
PK 3/8 PS 3/8"

2.8/500/160
K 1/2 PS 1/2"

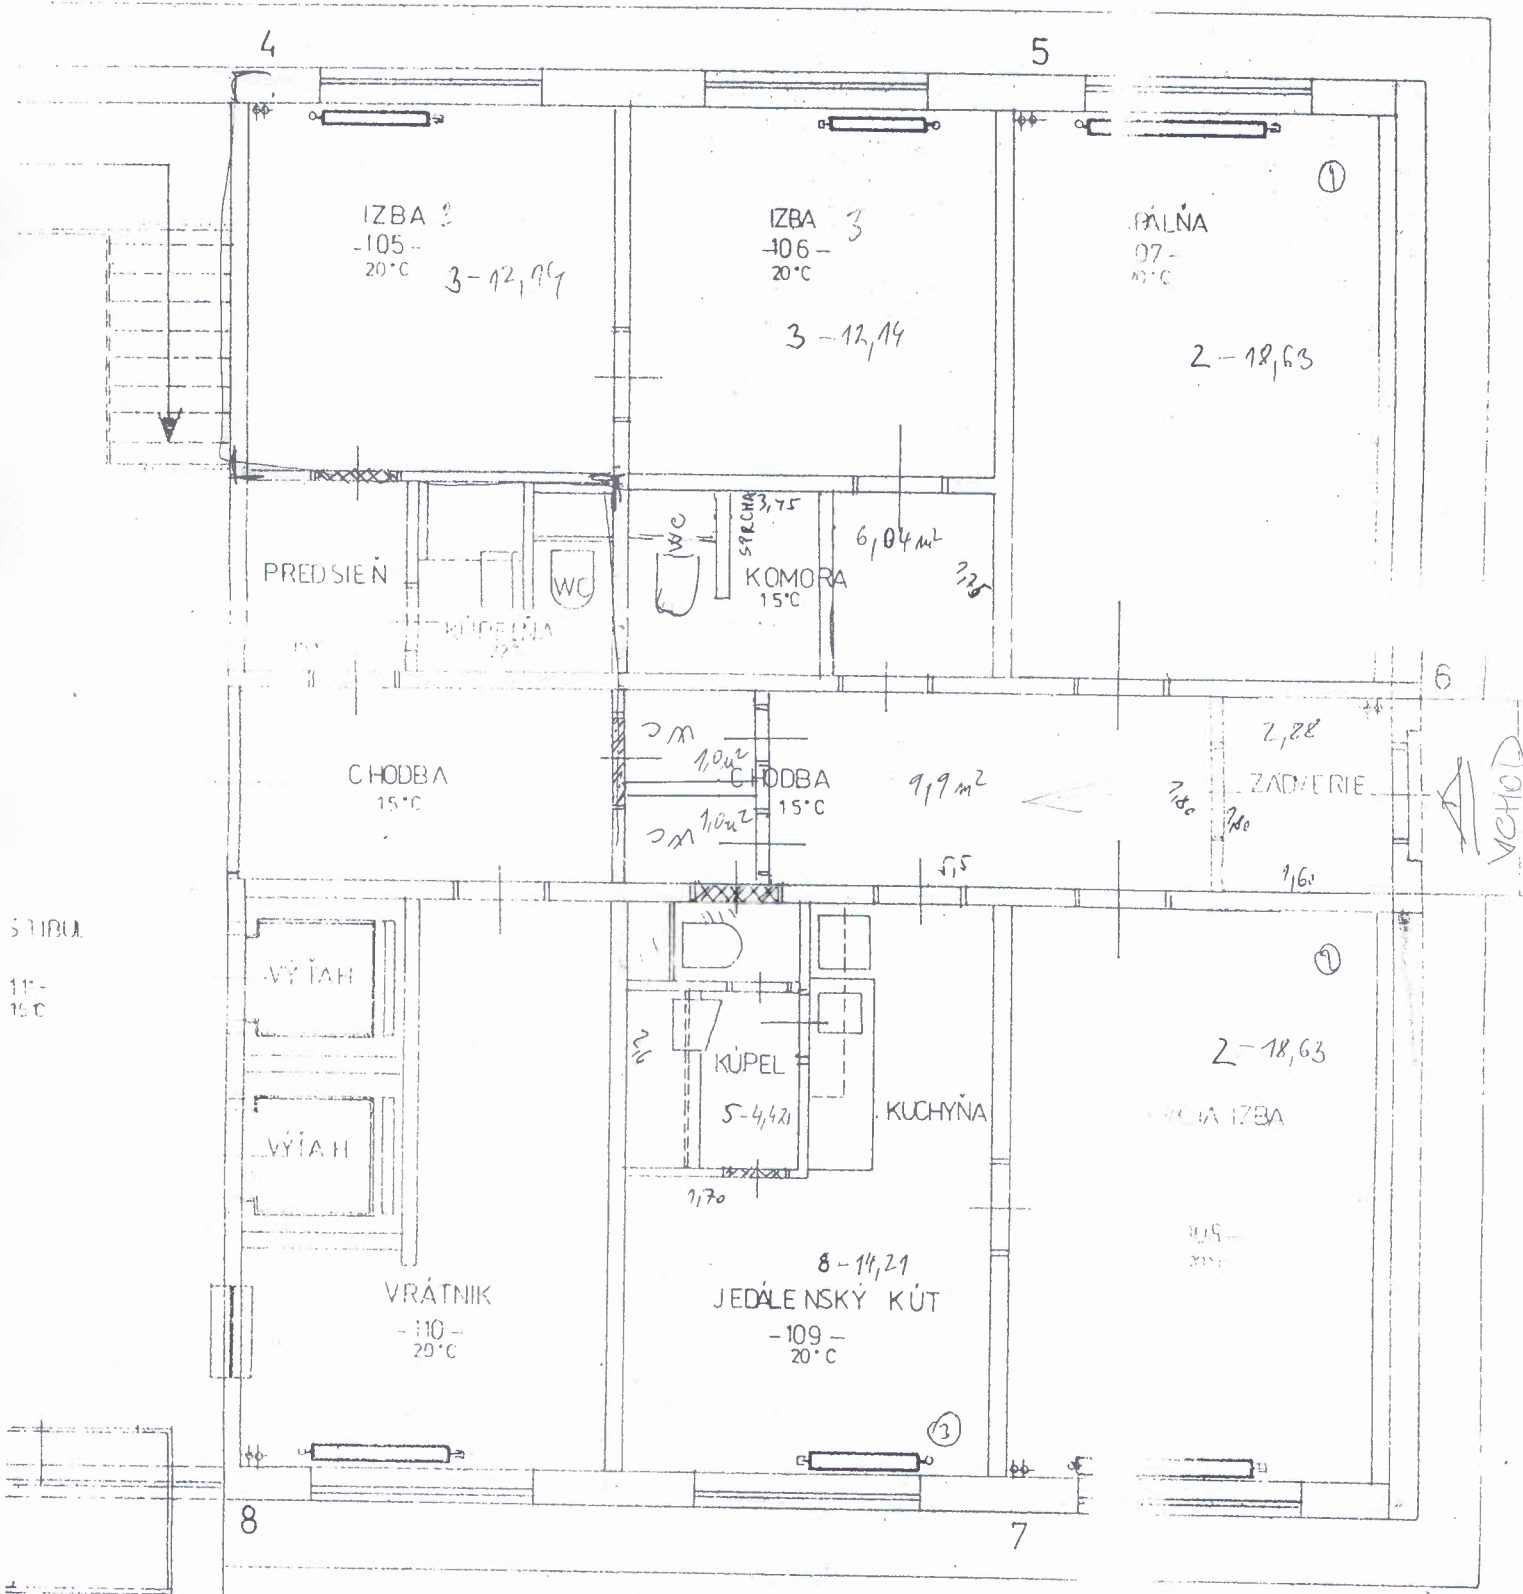

21/500/160
PK 3/8 PS 3/8"

16/500/160
PK 3/8 PS 3/8"

16/500/160
K 1/2 PS 1/2"

Σ = 100,99 m²